

KONCEPCJA DOMU JEDNORODZINNEGO /3/


2022.07.12

POMIESZCZENIE	POW. UŻYT.
0.1 PRZEDSIONEK	5,80 m ²
0.2 KORYTARZ	16,15 m ²
0.3 GARAŻ	25,74 m ²
0.4 GABINET	8,32 m ²
0.5 POKÓJ 1	8,32 m ²
0.6 POKÓJ 2	10,86 m ²
0.7 ŁAZIENKA 1	5,54 m ²
0.8 POKÓJ 3	10,86 m ²
0.9 GARDEROBA	3,04 m ²
0.10 ŁAZIENKA 2	3,91 m ²
0.11 SALON	25,86 m ²
0.12 KUCHNIA	8,58 m ²
0.13 SPIŻARKA	2,09 m ²
SUMA	135,07 m ²

	POW. ZAB.
SUMA	158,91 m ²




RZUT PARTERU
1:100

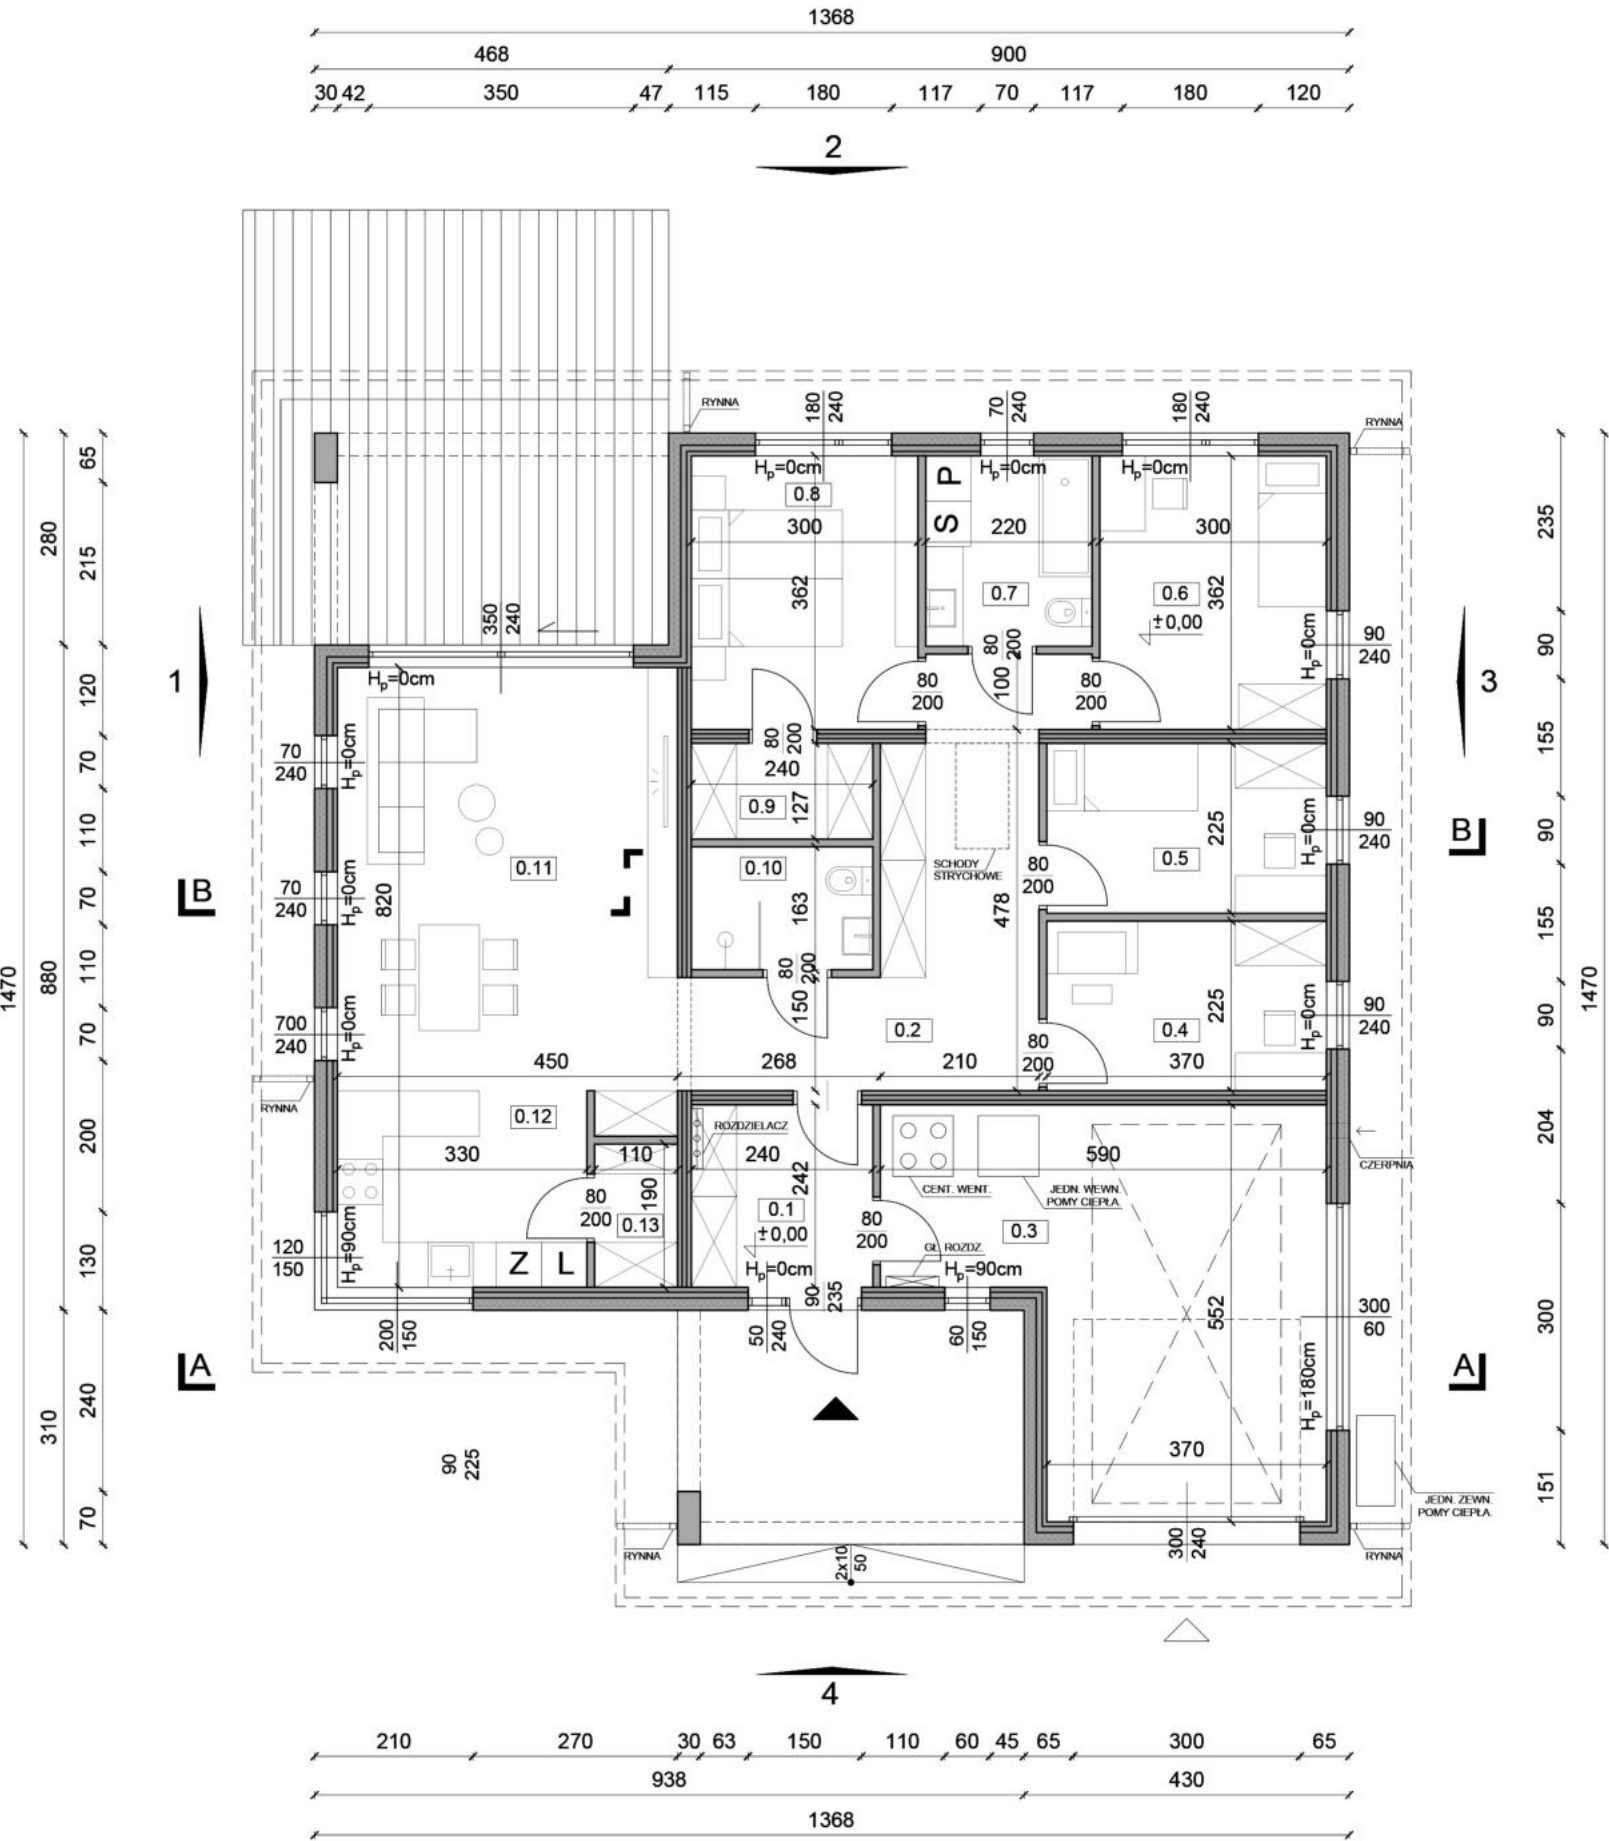





RZUT DACHU
1:100

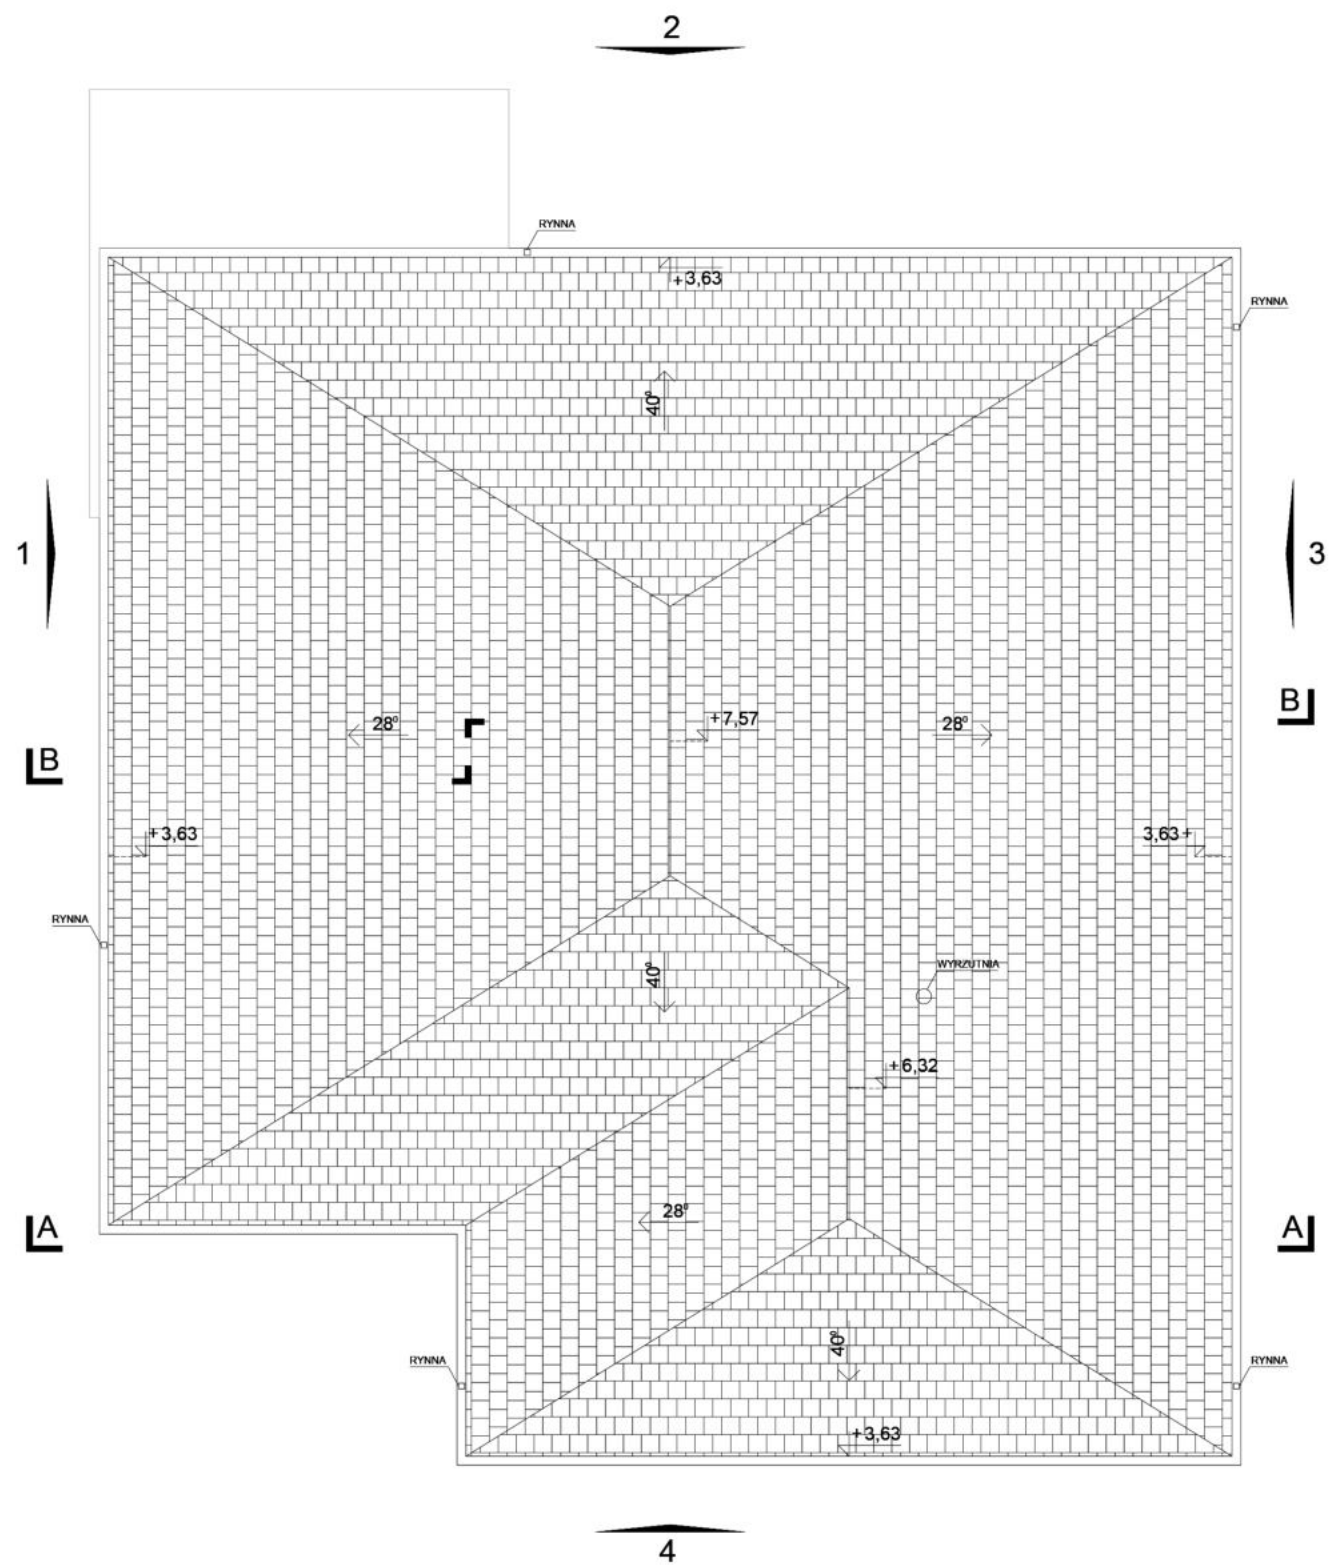




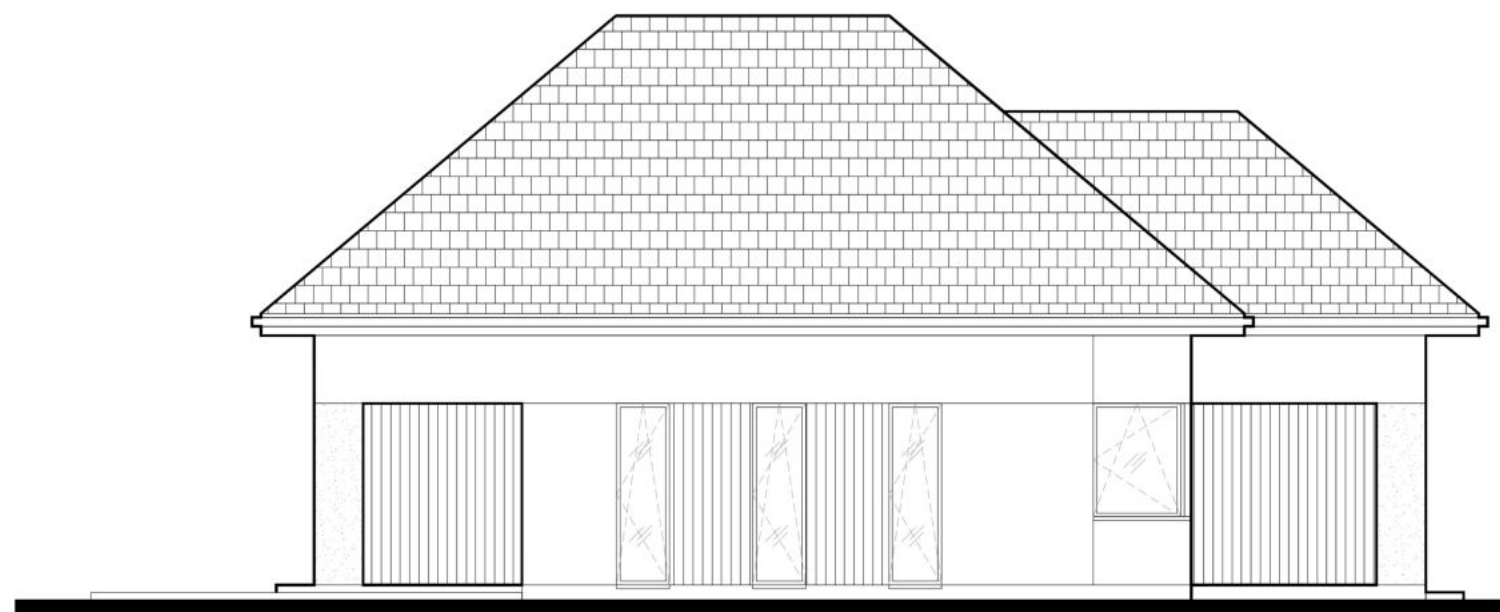


ELEWACJA 1
1:100

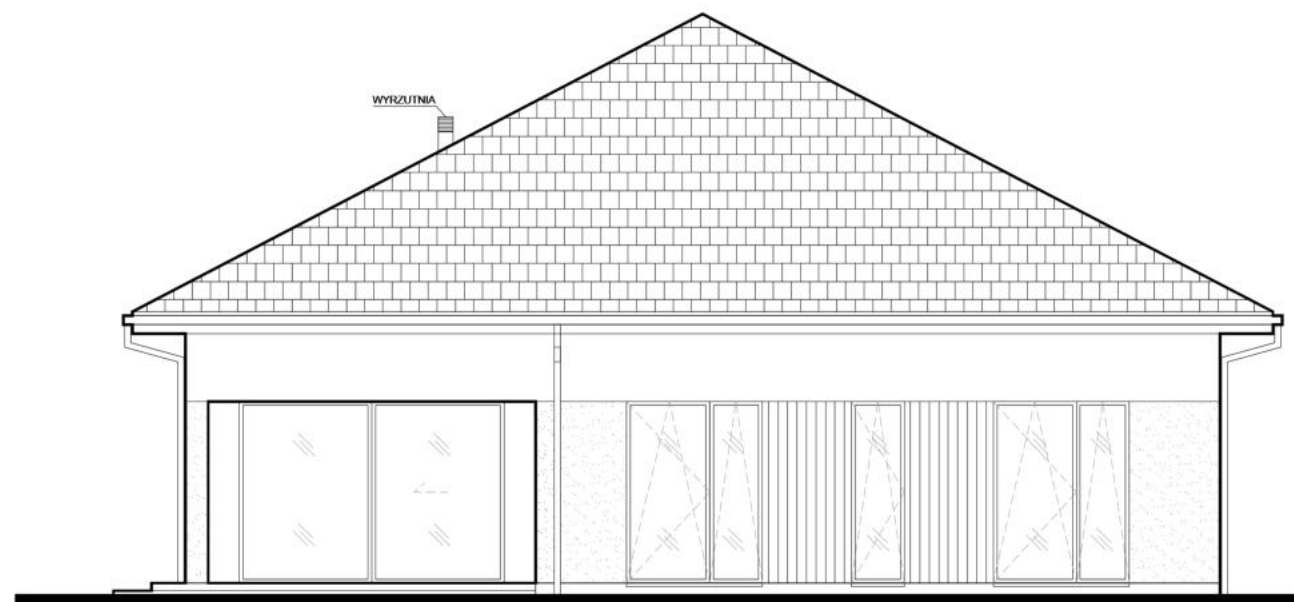

ELEWACJA 2
1:100

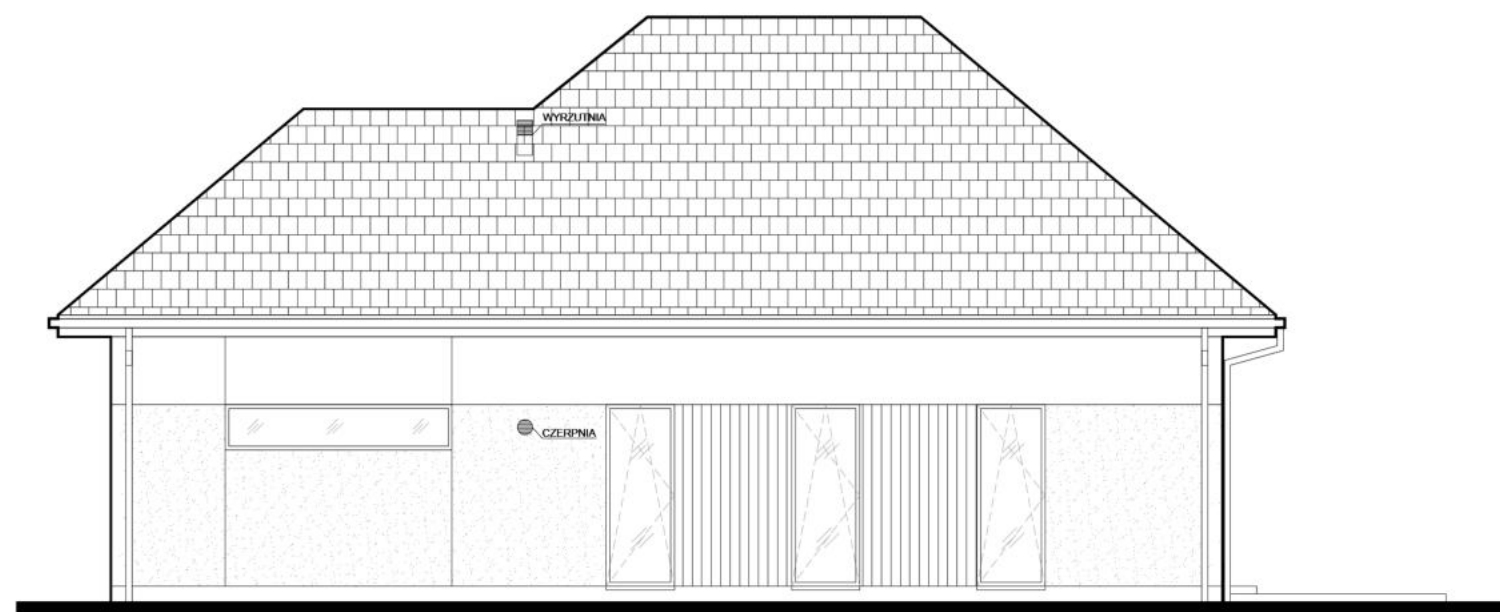

ELEWACJA 3
1:100

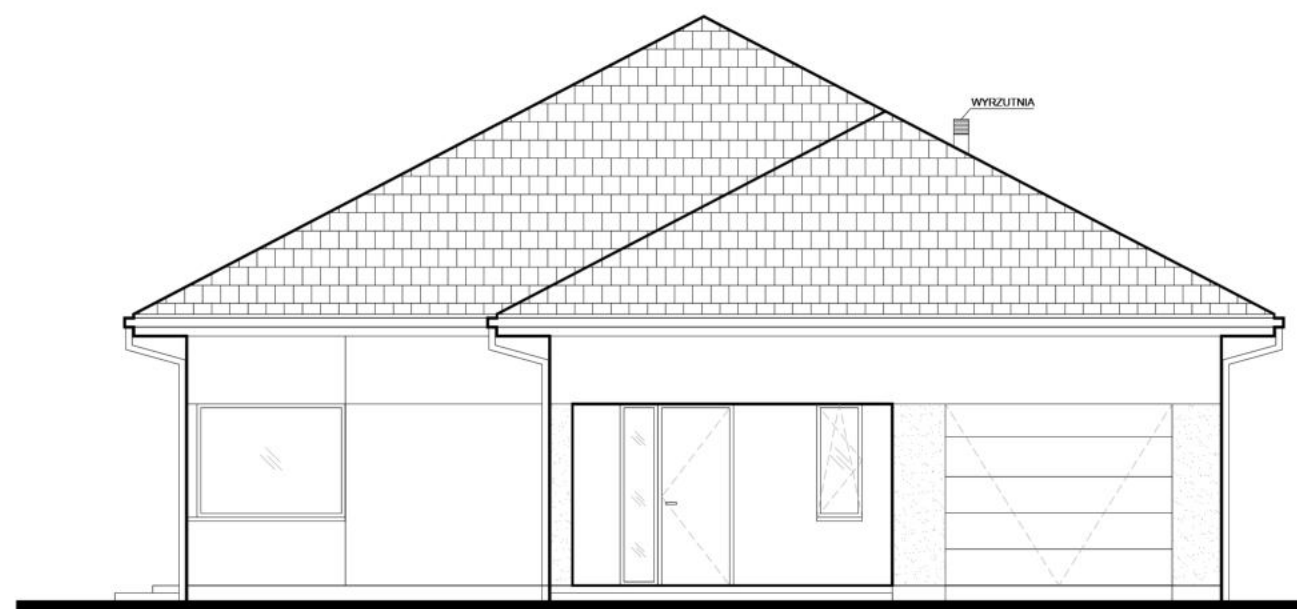

ELEWACJA 4
1:100















